



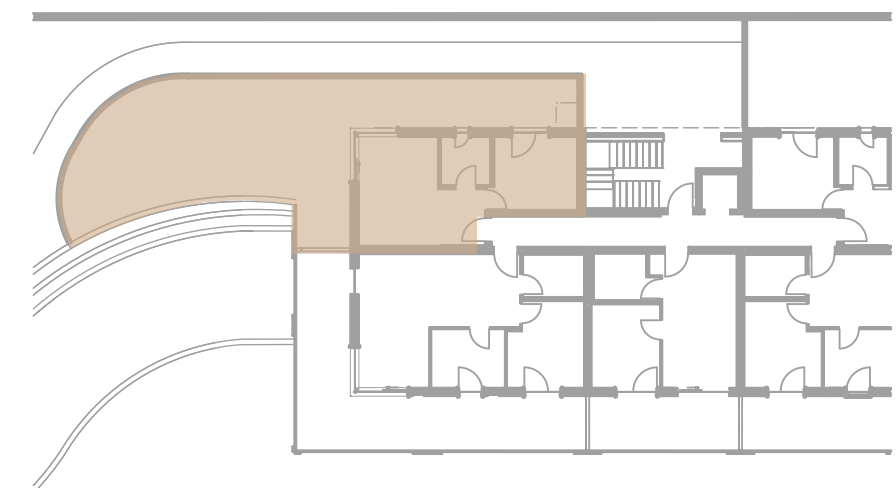

1. Obergeschoss - Primo piano

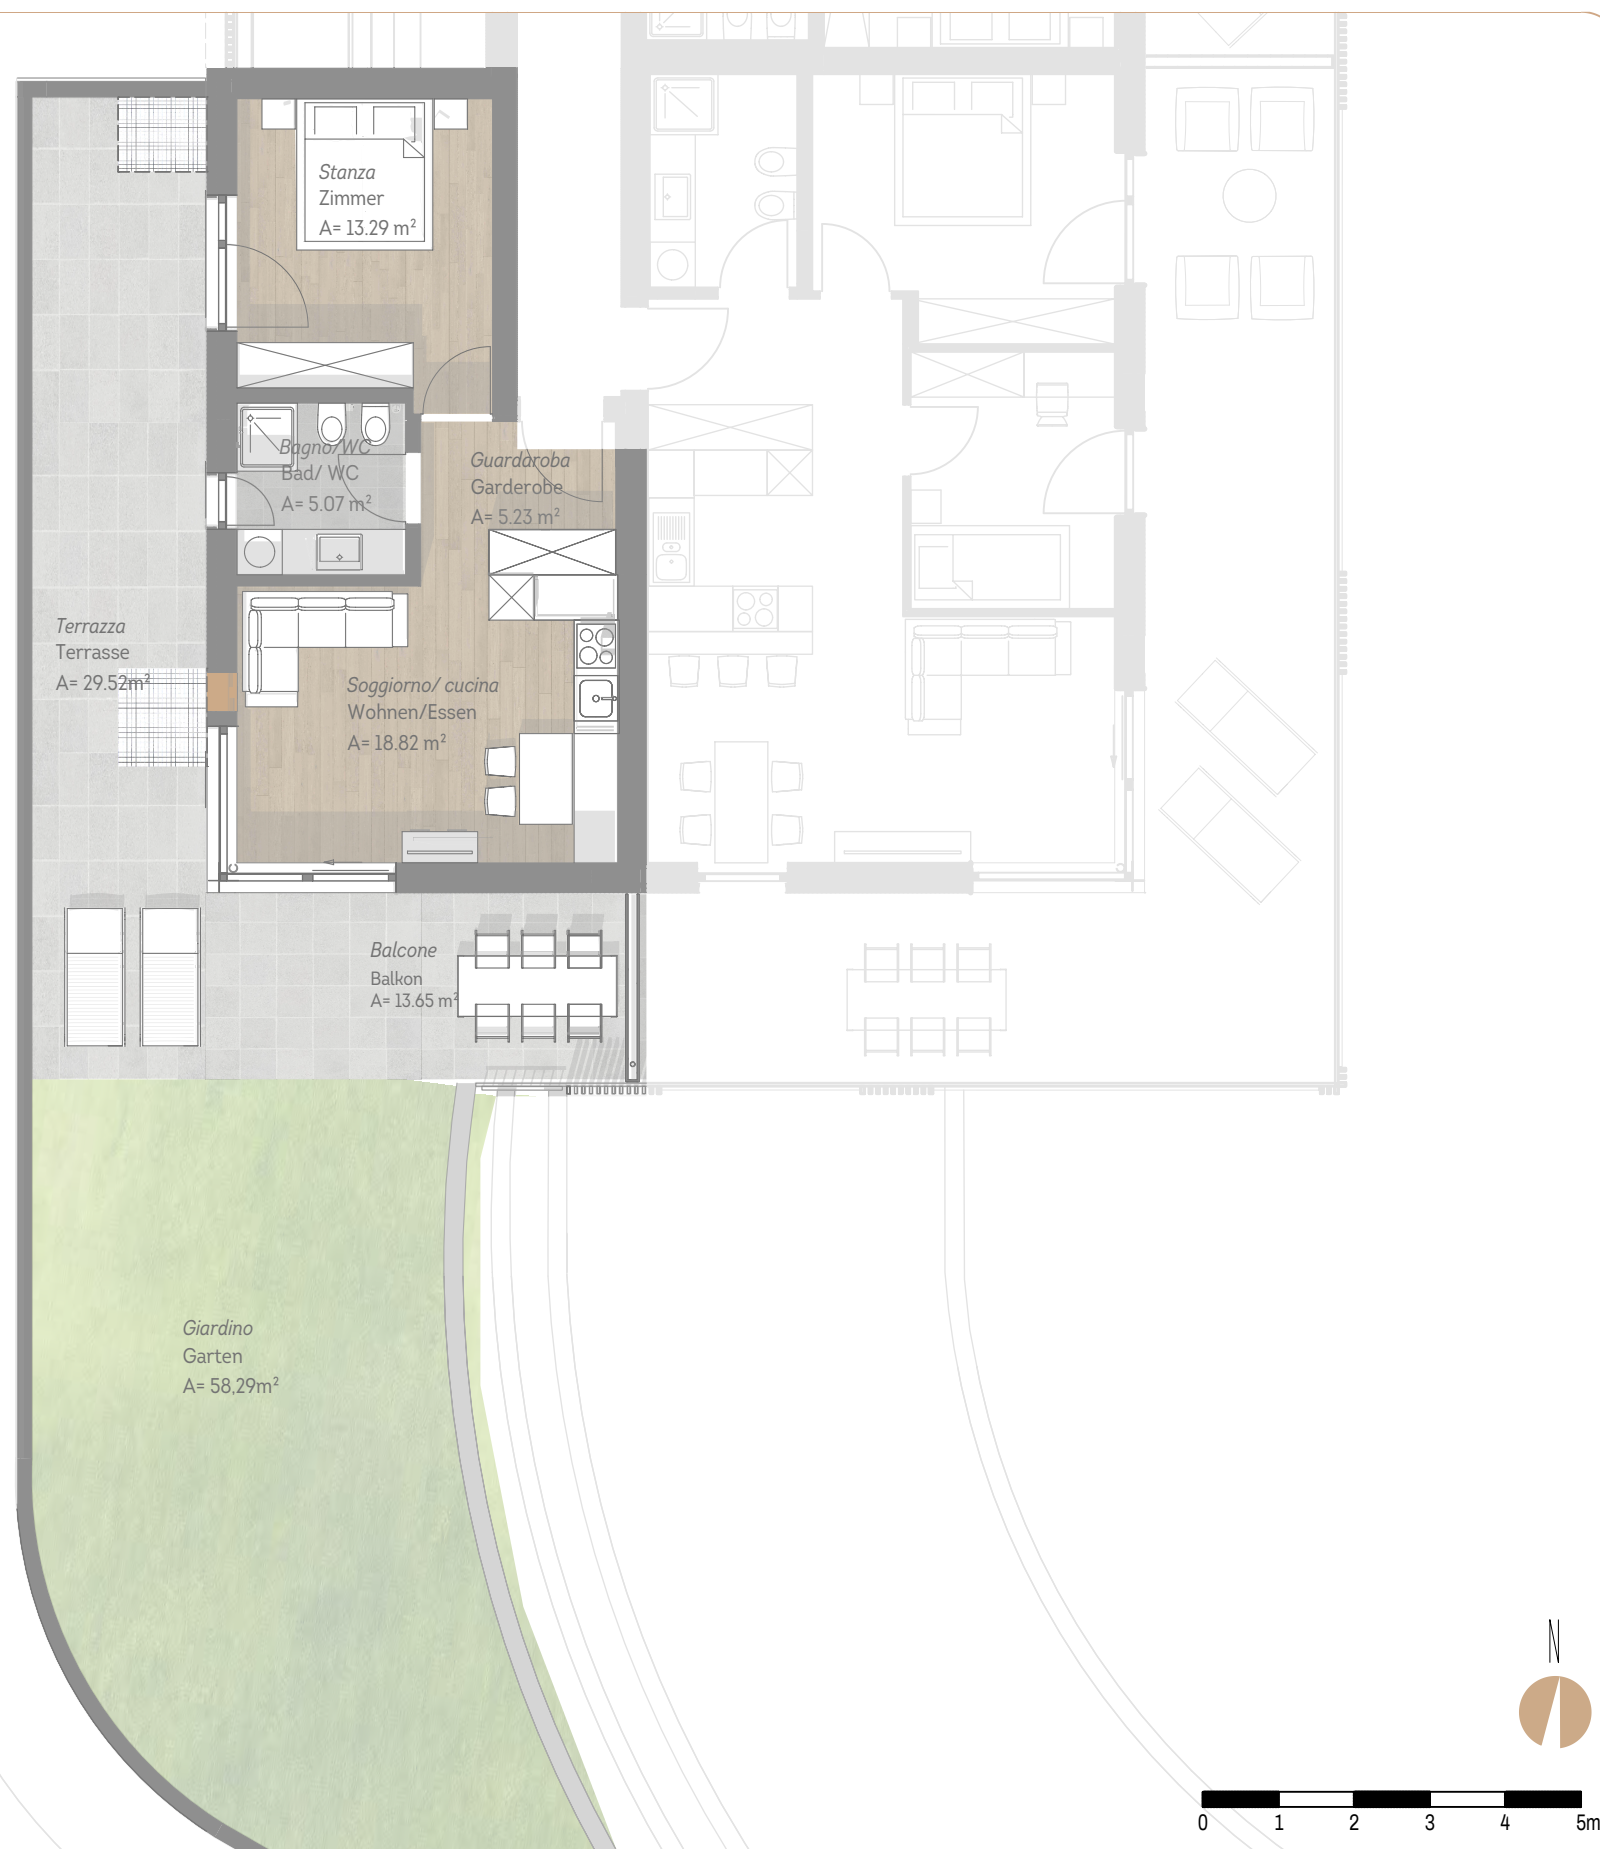

Ansicht Süden - Prospetto sud

